


PHARMACEUTICAL APPLICATIONS

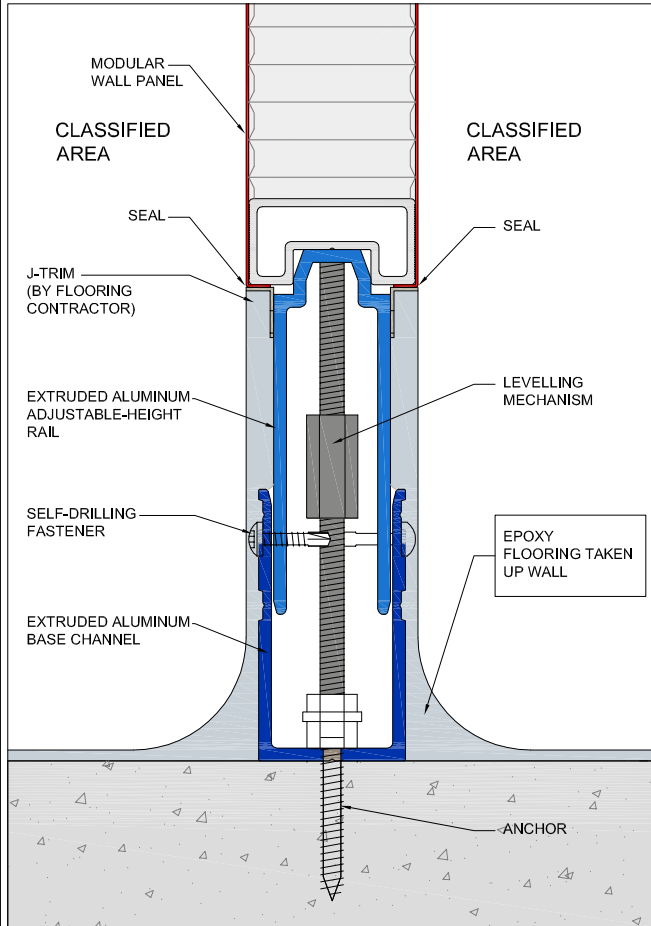


ADJUSTABLE HEIGHT WALL BASE

TAKES INTO ACCOUNT FLOOR UNDULATIONS


MINIMUM EPOXY BASE COVE HEIGHT: 4"
 MAXIMUM EPOXY BASE COVE HEIGHT: 6"

LIFE SCIENCES

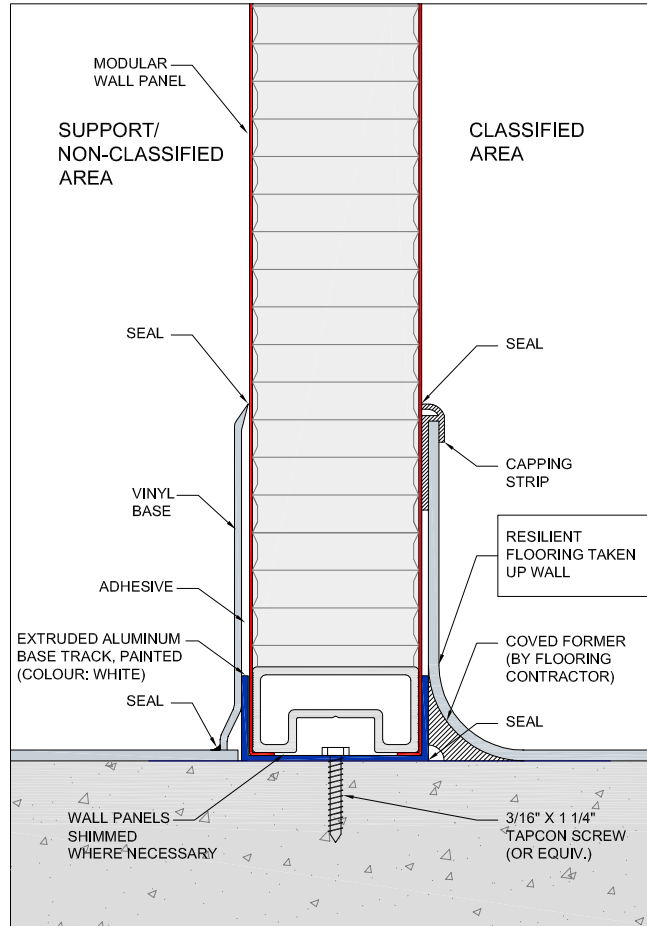

RESILIENT BASE COVES

ELECTRONIC APPLICATIONS

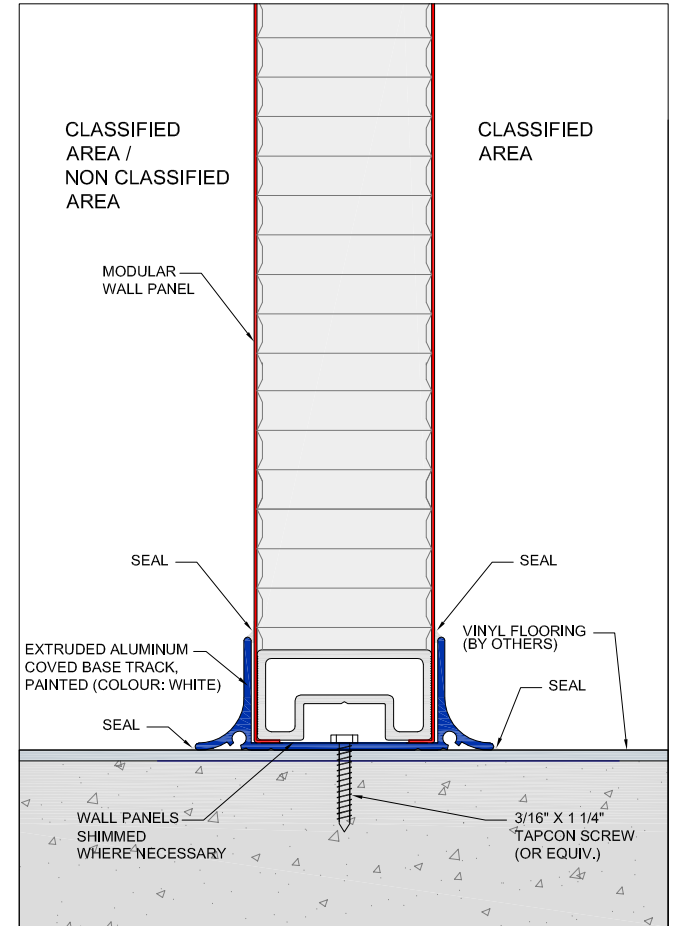

ALUMINUM BASE COVE

7	GENERAL REVIEW	SEPT 05	M.L.
6	GENERAL REVIEW	05 AUG 05	P.F.
5	GENERAL REVIEW	JULY 2005	M.L.
4	NEW WALL PANEL DETAILS & LAYOUT	20 NOV 03	ML
3	NEW WALL PANEL DETAILS & LAYOUT	20 NOV 03	M.L.
2	COLOUR PLOT MODIFIED	17 FEB 03	DL/MM
1	ORIGINAL ISSUE	06 FEB 03	DL/MM

REV	DESCRIPTION	DATE	DRAWN
REVISIONS			

MICROZONE CORPORATION
 88 HARRY DOUGLAS DRIVE, OTTAWA, ONTARIO, CANADA K2S 2C7
 TEL: (613) 831-8318 www.microzone.com FAX: (613) 831-8321

INTRODUCTION TO MODULAR CLEANROOMS AND CONTAINMENT FACILITY SYSTEMS

Drawing Title: FLOOR / WALL INTERSECTION DETAILS			
Drawn By: PF & ML	Checked By: PF	Scale: AS NOTED	Date: 20 NOV. 03
Issue: -----	Job Number: -----	CRW3-6	
Quantity: ---	Job Number: -----		

UNLESS OTHERWISE NOTED, THIS DRAWING REMAINS THE PROPERTY OF MICROZONE CORPORATION. IT SHALL NOT BE REPRODUCED OR USED FOR MANUFACTURE, DESIGN OR CONSTRUCTION WITHOUT THE EXPRESSED WRITTEN AUTHORIZATION BY THE OWNER. THE ACCEPTOR, BY ACCEPTING THIS DRAWING, ASSUMES THE CUSTODY THEREOF AND UNDER THE ABOVE TERMS AGREES NOT TO ALLOW ITS USE BY UNAUTHORIZED PERSONS WITHOUT MICROZONE LIABILITY FOR FINALTERMS BY LAW.