

PVC FLOORING TYPES

ANTI-STATIC

ANTI-STATIC FLOORING IS DESIGNED FOR AREAS REQUIRING THE CONTROL OF STATIC ELECTRICITY, SUCH AS COMPUTER ROOMS, ELECTRONIC PLANTS, CLEANROOMS, WAFER ASSEMBLY AND HOSPITAL X-RAY AND SCANNER ROOMS.

SPECIAL CONDUCTIVE ADHESIVE USED.

$10^7 - 10^9$  OHMS

STATIC CONDUCTIVE

STATIC CONDUCTIVE FLOORING IS USED IN DEFENCE ESTABLISHMENTS, OPERATING THEATERS AND COMPONENT TESTING AREAS.

SPECIAL CONDUCTIVE ADHESIVE USED.


$5 \times 10^4 - 2 \times 10^6$  OHMS

STANDARD PVC FLOORING

THIS FLOORING IS RECOMMENDED IN AREAS WHERE EASE OF MAINTENANCE AND LONG LIFE UNDER EXTRA HEAVY TRAFFIC ARE REQUIRED.

MEDINTECH FLOORING

THIS ARMSTRONG FLOORING IS RECOMMENDED FOR LIFE SCIENCES LABORATORIES

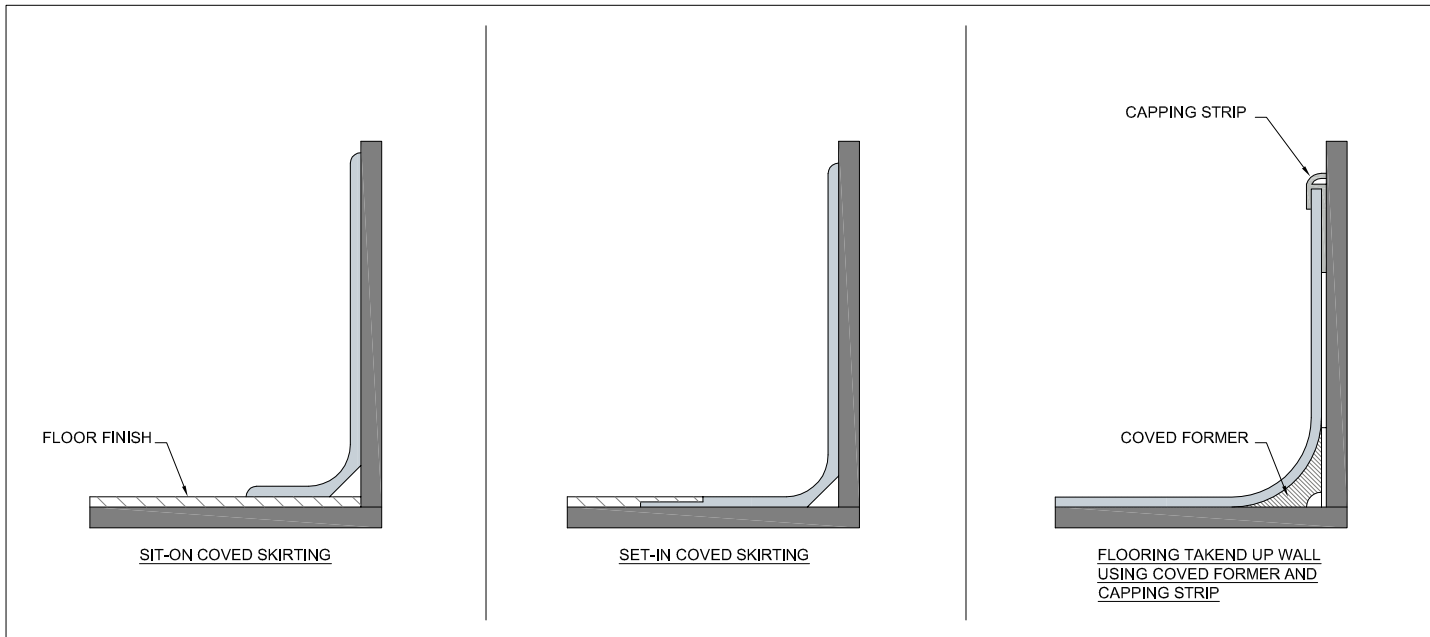

WALL/FLOOR INTERFACE DETAILS FOR PVC FLOORING

NOTES:

1. ALL THESE HEAVY DUTY PVC FLOORS ARE CHEMICALLY RESISTANT AND DETAILED CHEMICAL RESISTANT CHARTS ARE AVAILABLE UPON REQUEST.
2. THESE SHEET PRODUCTS MAY BE INSTALLED WITH WELDED SEAMS TO PROVIDE A CONTINUOUS AND IMPERVIOUS BARRIER OFFERING NO SANCTUARY TO DIRT AND BACTERIA.

3	GENERAL REVIEW	SEPT 05	M.L.
2	NEW TITLE BLOCK	26 JUL 05	P.F.
1	ORIGINAL ISSUE		P.Mc
REV	DESCRIPTION	DATE	DRAWN

REVISIONS


**MICROZONE CORPORATION**  
 88 HARRY DOUGLAS DRIVE, OTTAWA, ONTARIO, CANADA K2S 2C7  
 TEL: (613) 831-8318 www.microzone.com FAX: (613) 831-8321

INTRODUCTION TO MODULAR CLEANROOMS AND CONTAINMENT FACILITY SYSTEMS

Drawing Title:			
<b>PVC FLOORING TYPES</b>			
Drawn By:	Checked By:	Scale:	Date:
PMc	P.F.	N.T.S.	26 JULY 2005
Issue:	Job Number:	Drawing Number:	
-----			
Issue:			<b>CRW3-7</b>

UNLESS OTHERWISE NOTED, THIS DRAWING REMAINS THE PROPERTY OF MICROZONE CORPORATION. IT SHALL NOT BE REPRODUCED OR USED FOR MANUFACTURE, DESIGN OR CONSTRUCTION WITHOUT THE EXPRESSED WRITTEN AUTHORIZATION BY THE OWNER. THE USER, BY ACCEPTING THE ORIGINAL, HEREBY AGREES TO THE ABOVE TERMS AND UNDER THE ABOVE TERMS AGREES NOT TO ALLOW ITS USE BY UNAUTHORIZED PERSONS, WITHOUT INCURRING LIABILITY FOR PENALTIES IMPOSED BY LAW.