

EXTRUDED ALUMINUM TOP TRACK
(PAINTED: COLOUR; WHITE)

LINE OF CLEANROOM CEILING

TRANSITION FOR CONNECTION
TO AIR RETURN DUCT



HEADER PANEL ABOVE DOOR c/w FLUSH MOUNTED
SELF-LUMINOUS (TRITIUM TYPE)
EXIT SIGN

SERVICE CHASE c/w ACCESS PANEL
FOR ELECTRICAL & PLUMBING SERVICES

MODULAR WALL PANEL

FLUSH TYPE CLEANROOM DOOR & FRAME c/w
BREAK-FORMED ALUMINUM WINDOW FRAME
GLAZING: 3/16" THICK TEMPERED SAFETY GLASS

**SOME TYPICAL DISTANCES
ABOVE THE FINISHED
CLEANROOM FLOOR**

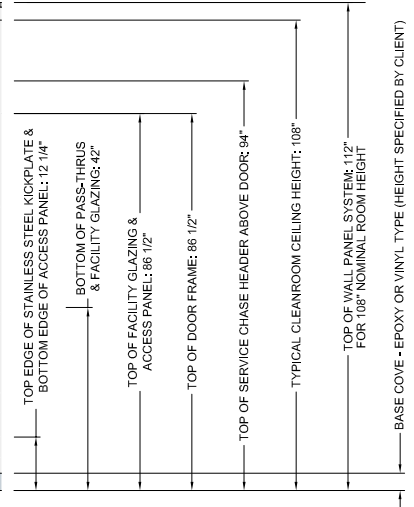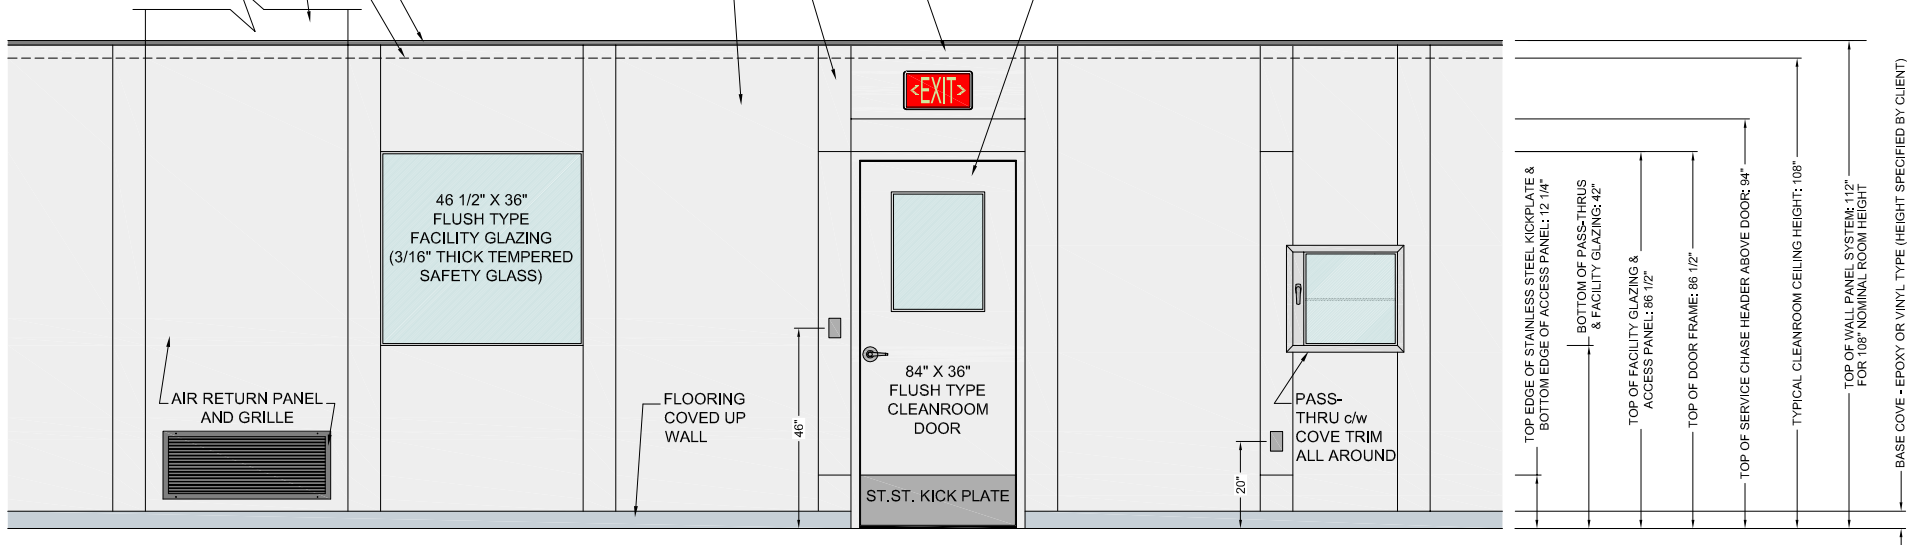

**NOTE: SOME MINOR VARIATION IN THE COLOUR OF WHITE
MAY OCCUR BETWEEN THE DIFFERENT FINISHES USED
ON THE CLEANROOM ARCHITECTURAL COMPONENTS**

2	GENERAL REVIEW	SEPT 05	M.L.
1	PAGE LAYOUT	10 JUN 05	P.F.
REV	DESCRIPTION	DATE	DRAWN

REVISIONS



MICROZONE
CORPORATION
88 HARRY DOUGLAS DRIVE, OTTAWA, ONTARIO, CANADA K2S 2C7
TEL: (613) 831-8318 www.microzone.com FAX: (613) 831-8321

**INTRODUCTION TO MODULAR
CLEANROOMS AND CONTAINMENT
FACILITY SYSTEMS**

Drawing Title: ELEVATIONS			
Drawn By: P.F.	Checked By:	Scale: -	Date: 10 JUN 05
Issue: -	Job Number:	Revision Number: CRW3-20	2